

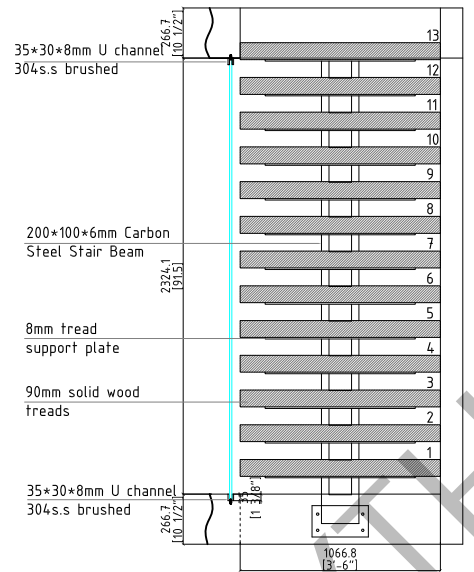
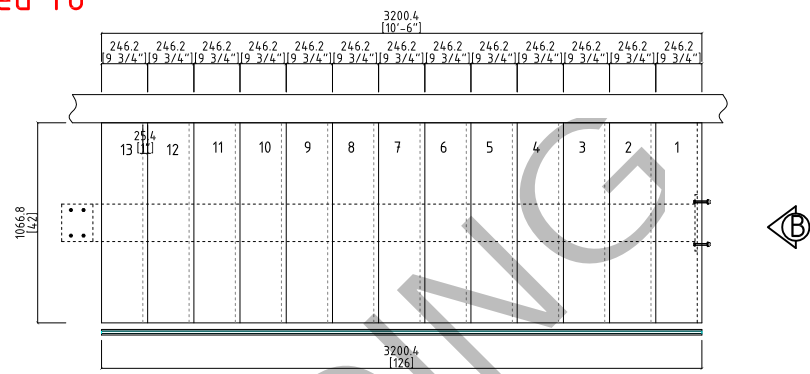


Glass sealant or PVC "H" shape gasket need to be used to connecting glass panels for the glass wall and railing

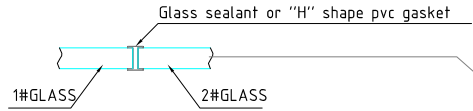


ELEVATION B

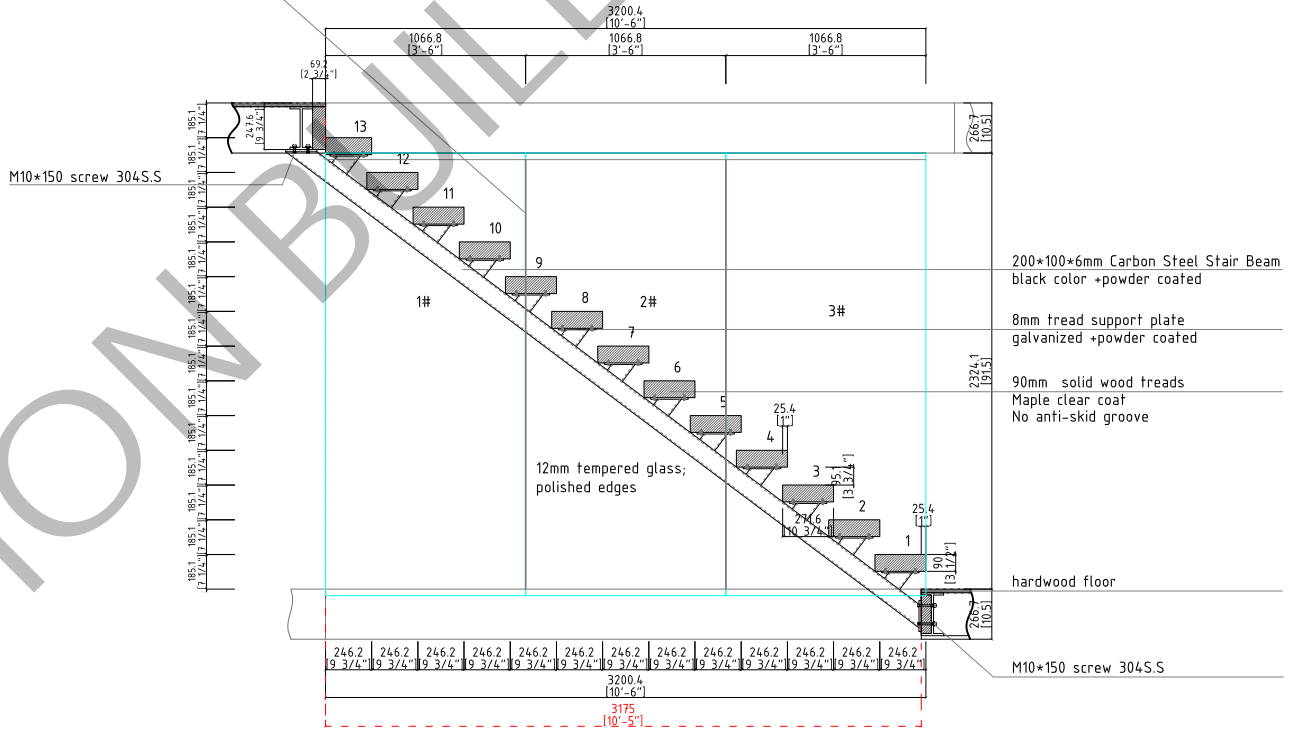

ELEVATION A


**PYTHON**  
 Website: www.pythonbuild.com  
 E-mail: info@pythonbuild.com  
 Add: C1212 Room, NiulanQian Building,  
 Minzhi Ave. Longhua Dist. Shenzhen, China

PI.NO:			2019.12
DESIGN	SHING	Check	
APPROVAL			
SCALE,N.T.S	N.T.S		
Page:	1	of	3

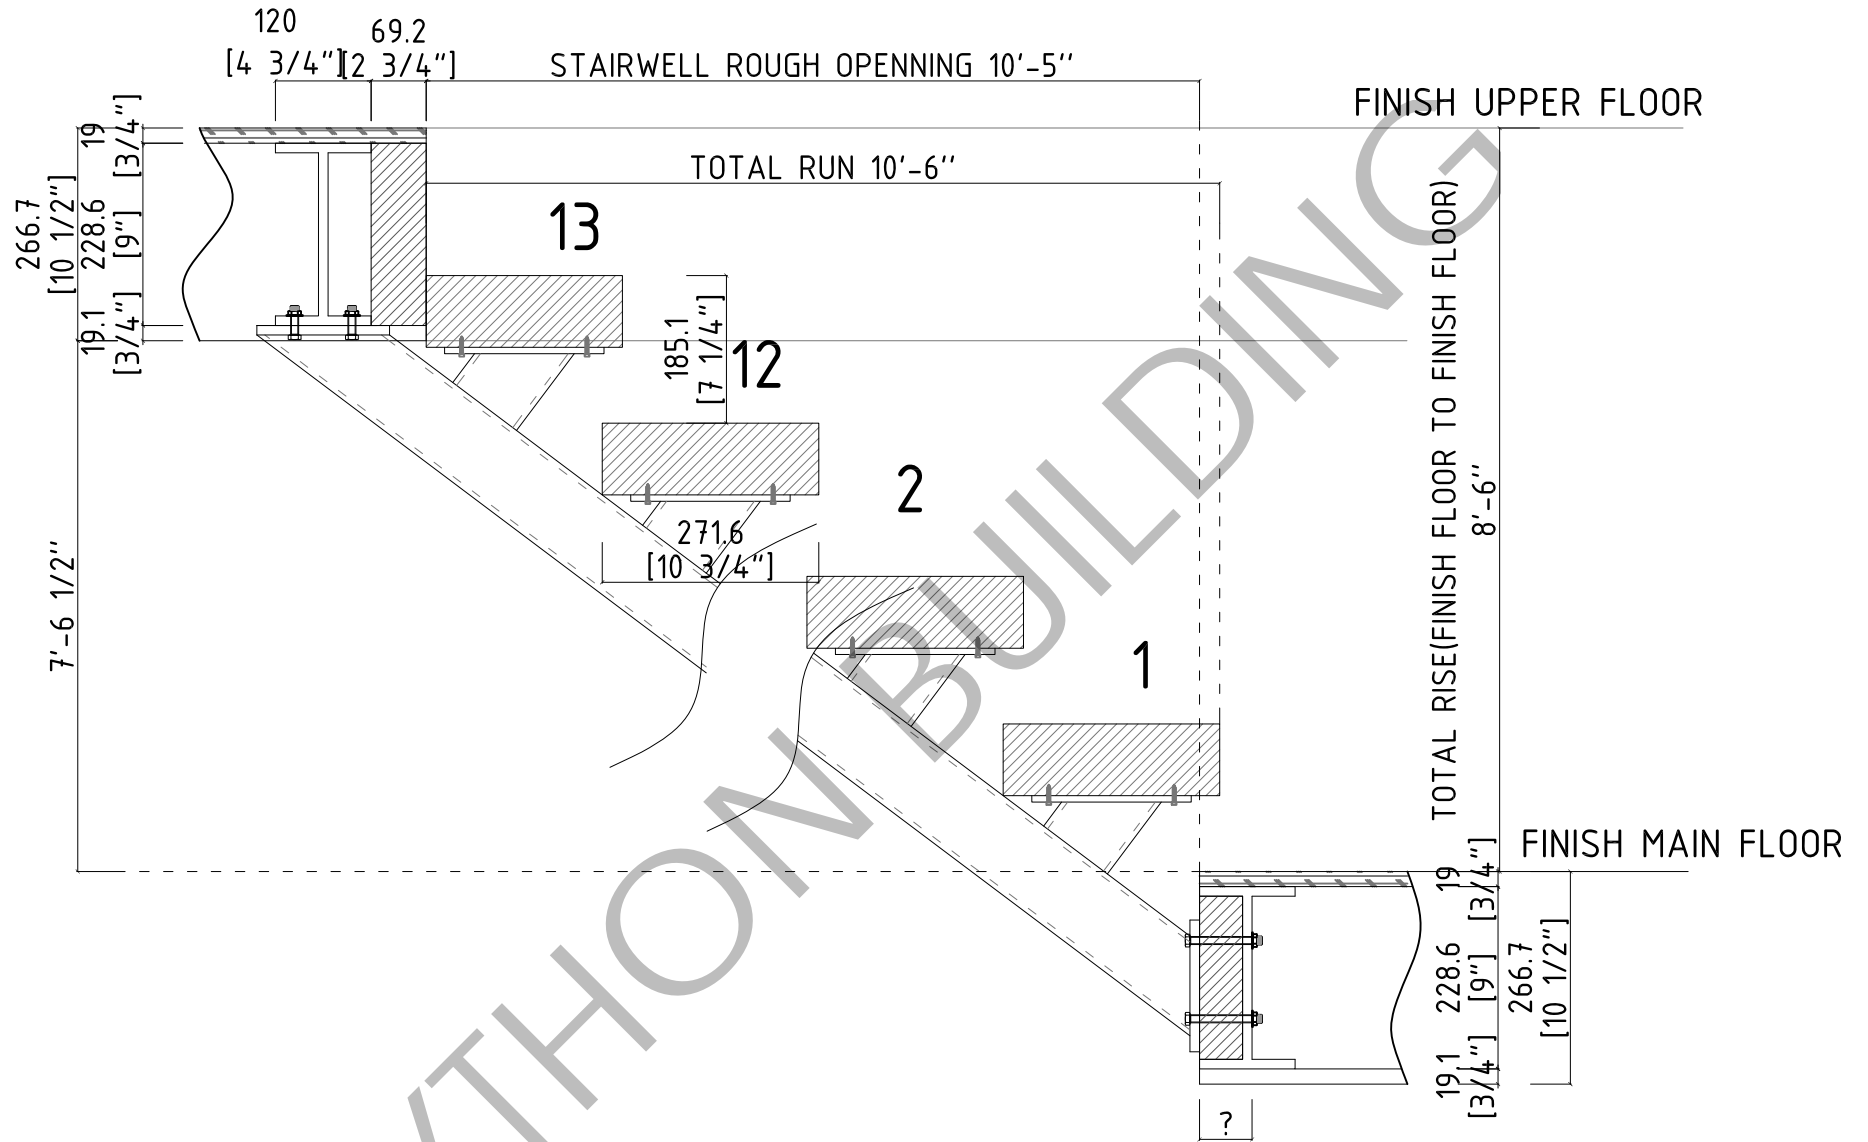

PYTHON BUILDING


**PYTHON**

Website: www.pythonbuild.com  
 E-mail: info@pythonbuild.com  
 Add: C1212 Room, NiulanQian Building,  
 Minzhi Ave. Longhua Dist. Shenzhen, China

PI.NO:		2019.12
DESIGN	SHING	Check
APPROVAL		
SCALE, N.T.S	N.T.S	
Page:	2	of 3

